
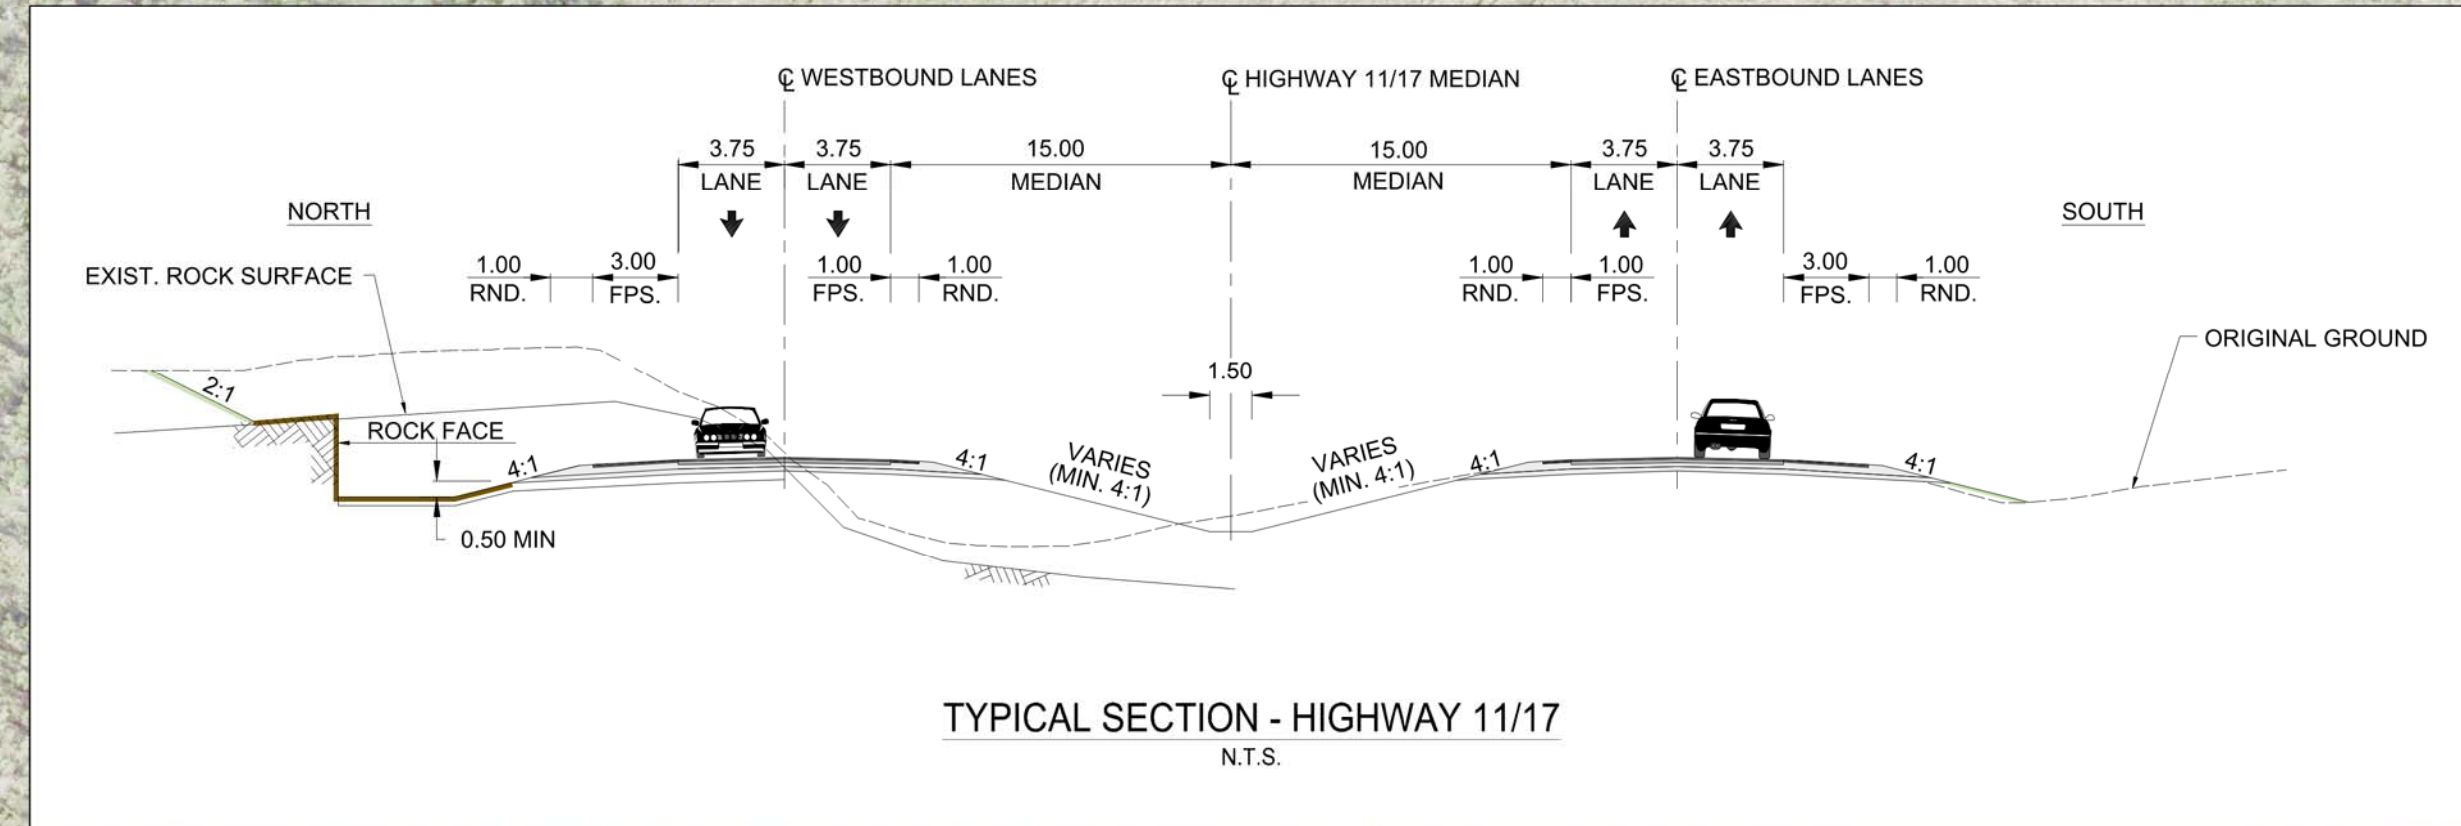


DETAIL DESIGN PLAN

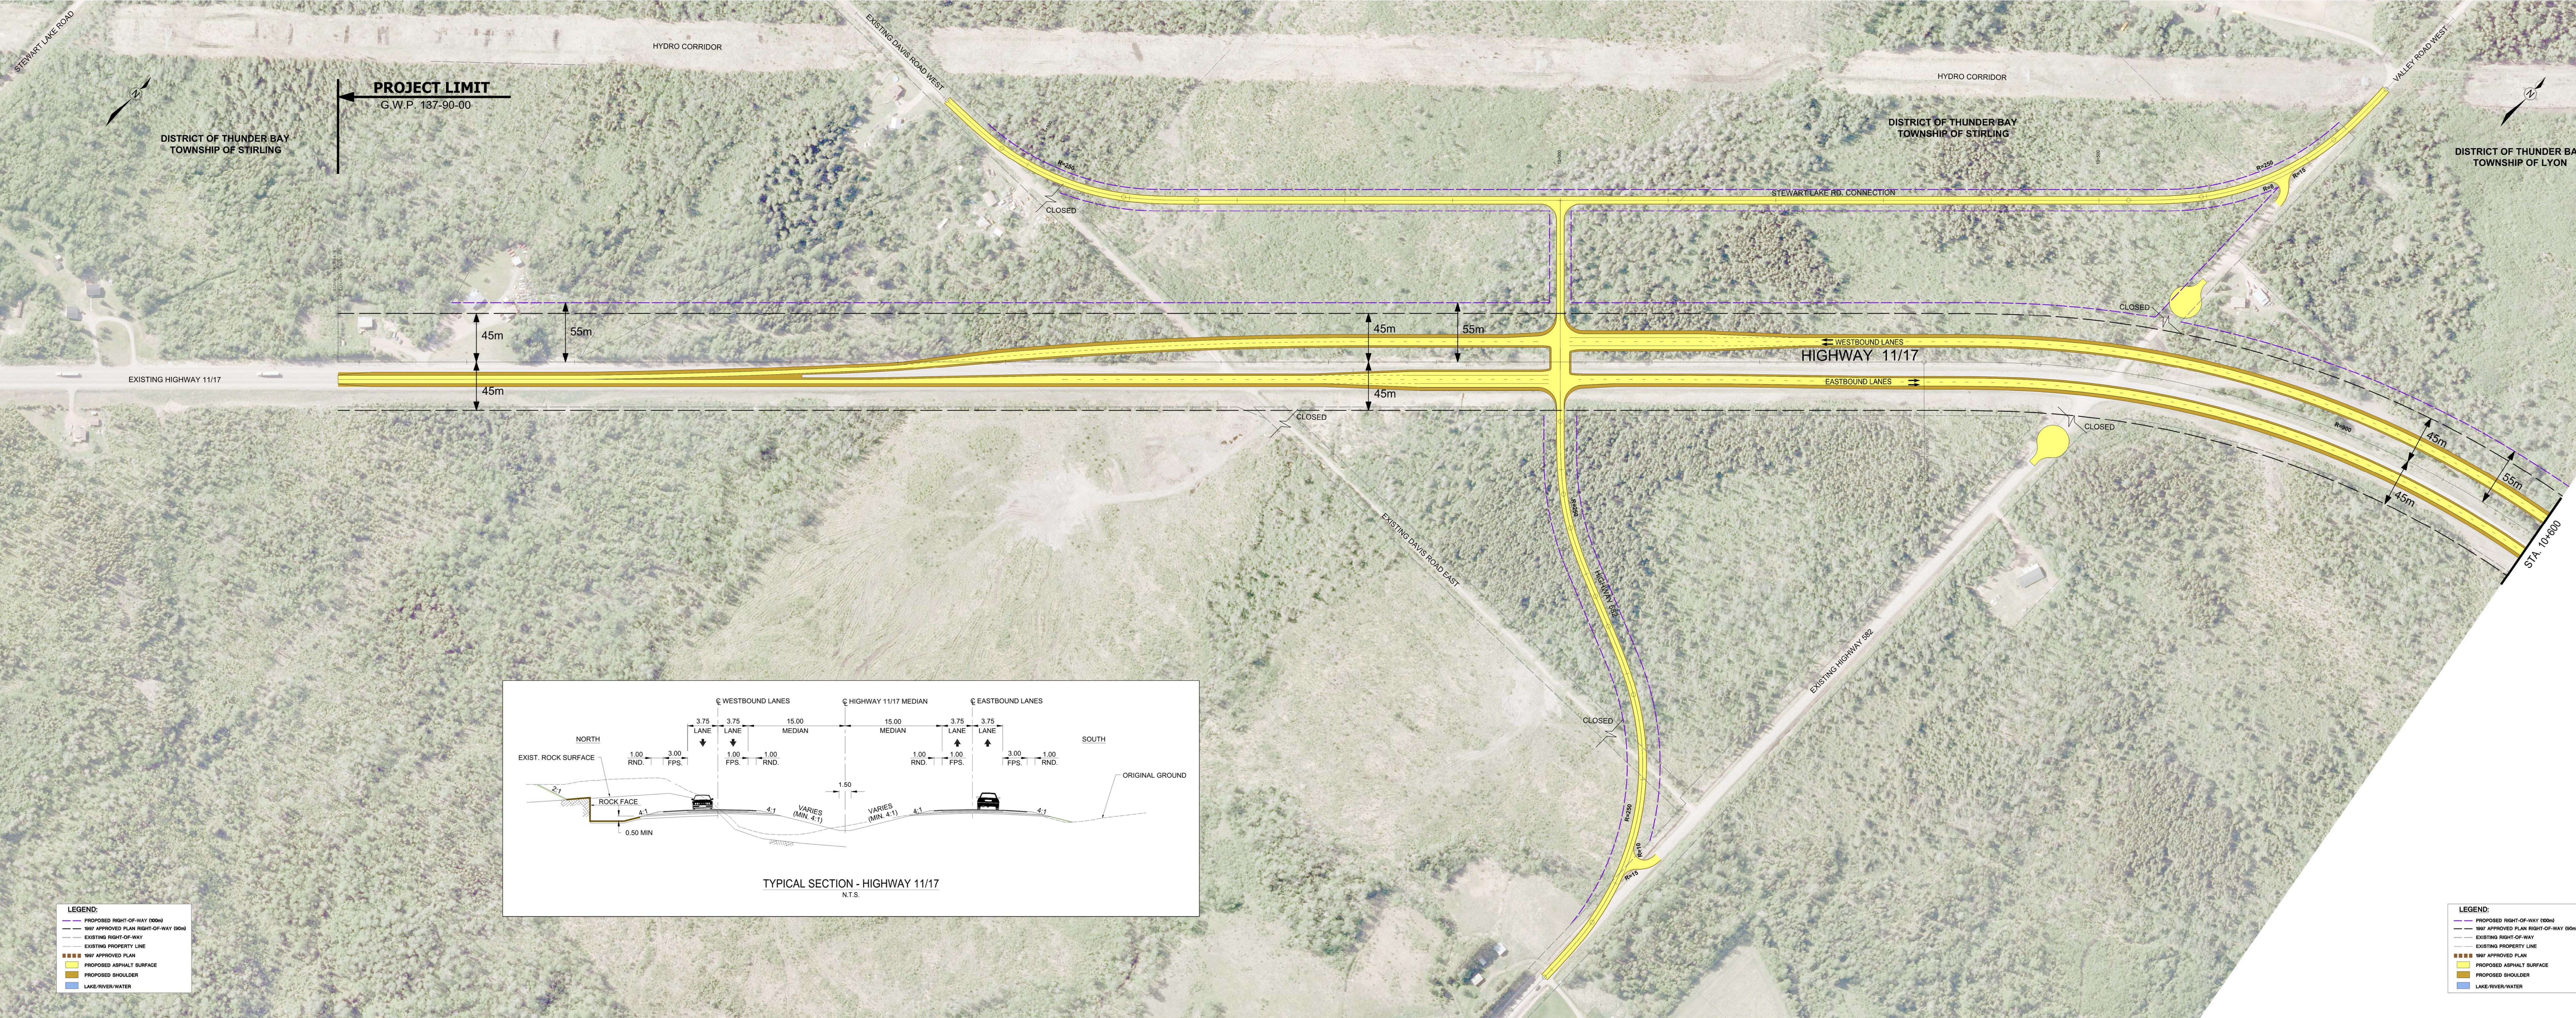

- LEGEND:**
- PROPOSED RIGHT-OF-WAY (100m)
 - 1997 APPROVED PLAN RIGHT-OF-WAY (50m)
 - EXISTING RIGHT-OF-WAY
 - EXISTING PROPERTY LINE
 - ▨▨▨ 1997 APPROVED PLAN
 - ▨▨▨ PROPOSED ASPHALT SURFACE
 - ▨▨▨ PROPOSED SHOULDER
 - ▨▨▨ LAKE/RIVER/WATER

- LEGEND:**
- PROPOSED RIGHT-OF-WAY (100m)
 - 1997 APPROVED PLAN RIGHT-OF-WAY (50m)
 - EXISTING RIGHT-OF-WAY
 - EXISTING PROPERTY LINE
 - ▨▨▨ 1997 APPROVED PLAN
 - ▨▨▨ PROPOSED ASPHALT SURFACE
 - ▨▨▨ PROPOSED SHOULDER
 - ▨▨▨ LAKE/RIVER/WATER