
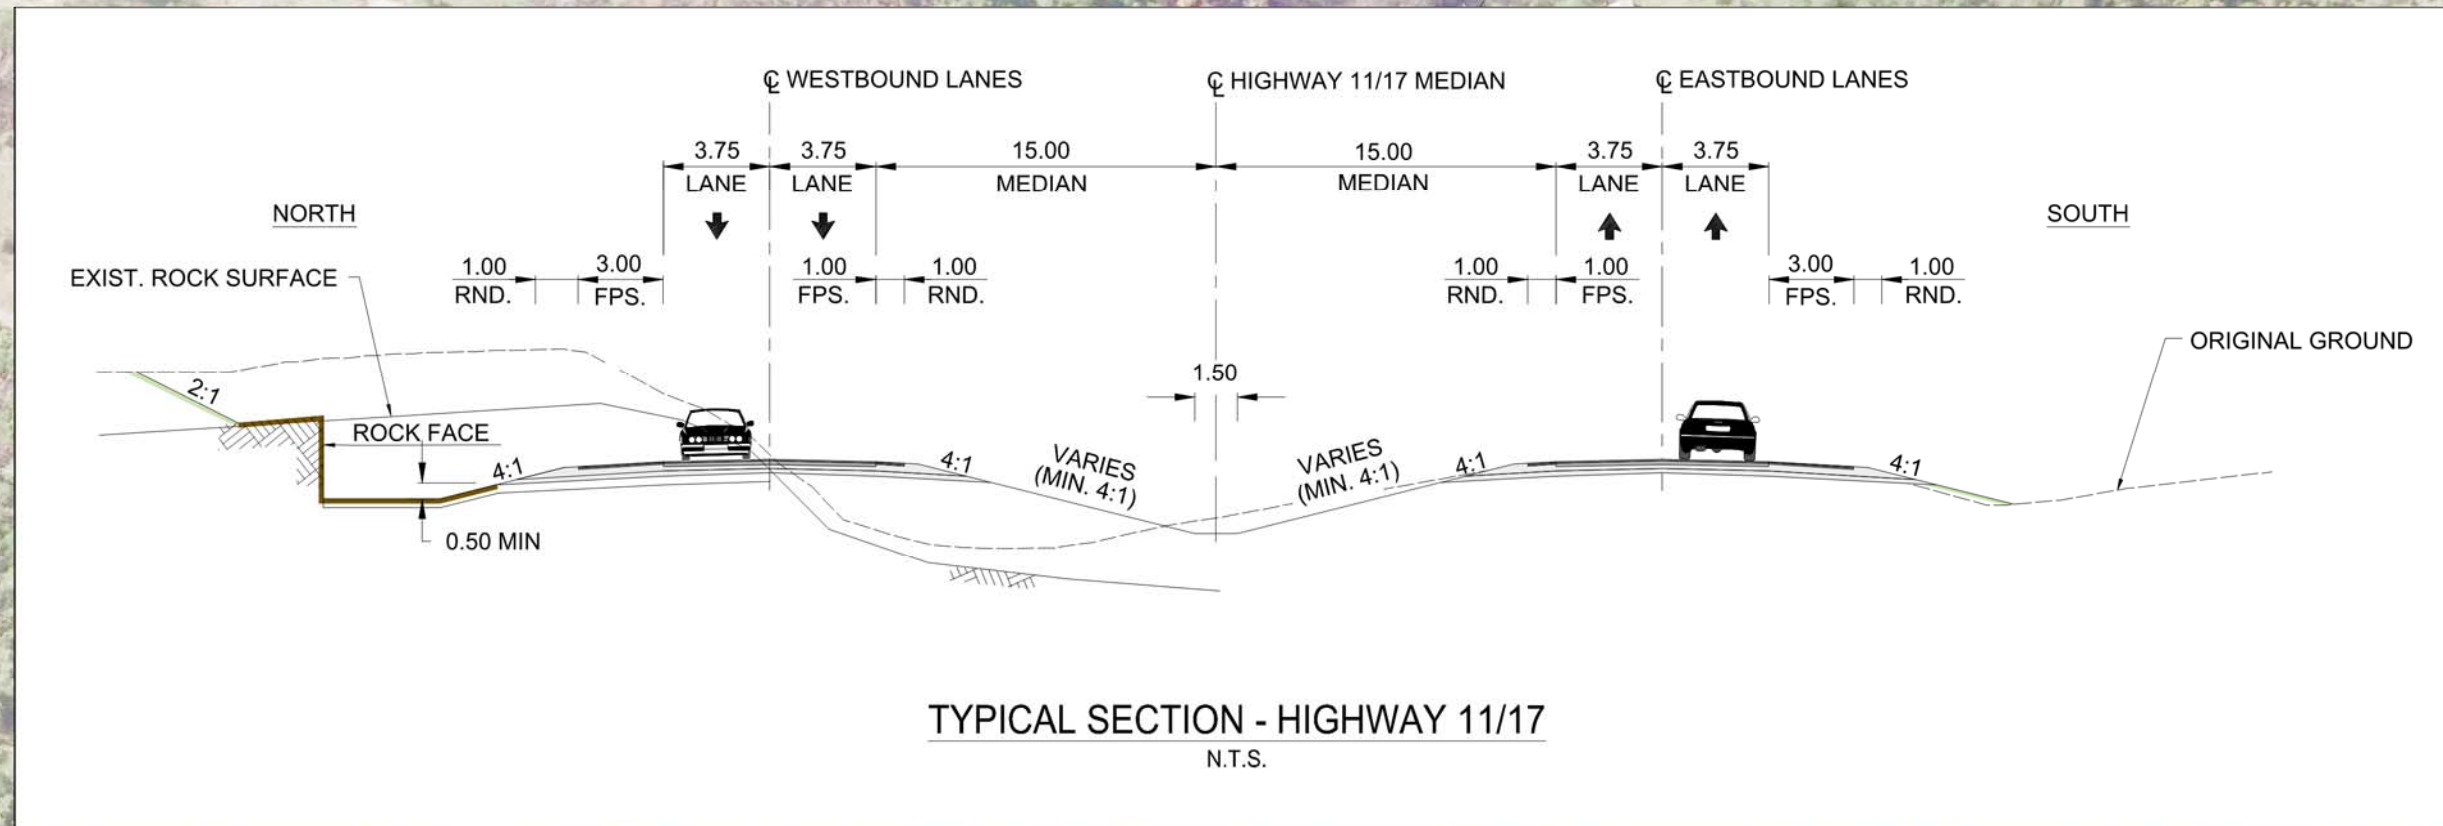


DETAIL DESIGN PLAN

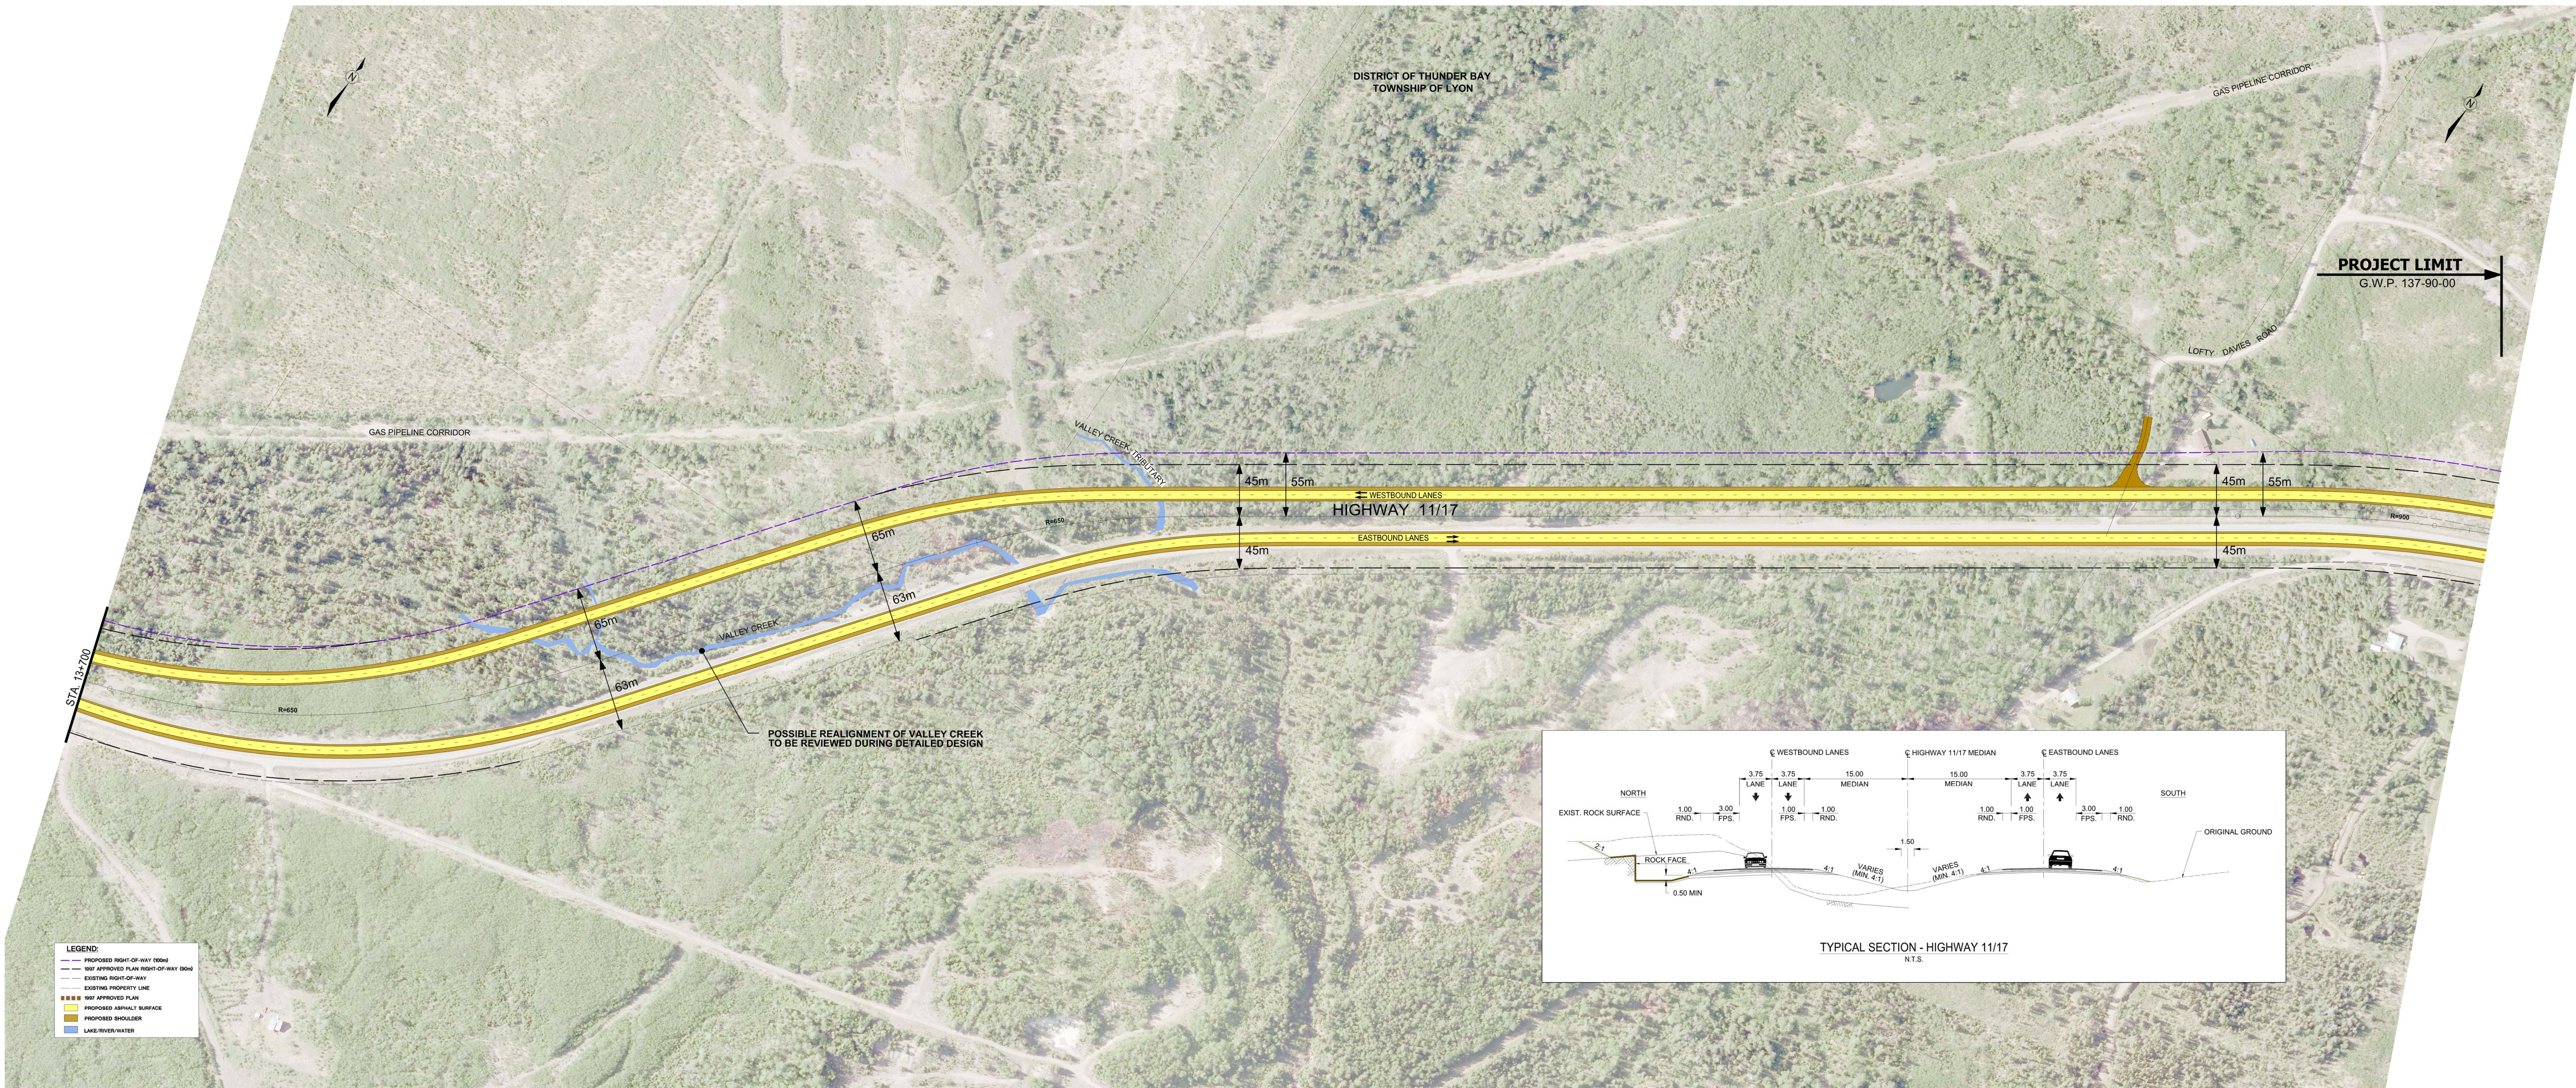

- LEGEND:
- PROPOSED RIGHT-OF-WAY (200m)
 - 1997 APPROVED PLAN RIGHT-OF-WAY (90m)
 - EXISTING RIGHT-OF-WAY
 - EXISTING PROPERTY LINE
 - 1997 APPROVED PLAN
 - PROPOSED ASPHALT SURFACE
 - PROPOSED SHOULDER
 - LAKE/RIVER/WATER

- LEGEND:
- PROPOSED RIGHT-OF-WAY (200m)
 - 1997 APPROVED PLAN RIGHT-OF-WAY (90m)
 - EXISTING RIGHT-OF-WAY
 - EXISTING PROPERTY LINE
 - 1997 APPROVED PLAN
 - PROPOSED ASPHALT SURFACE
 - PROPOSED SHOULDER
 - LAKE/RIVER/WATER